

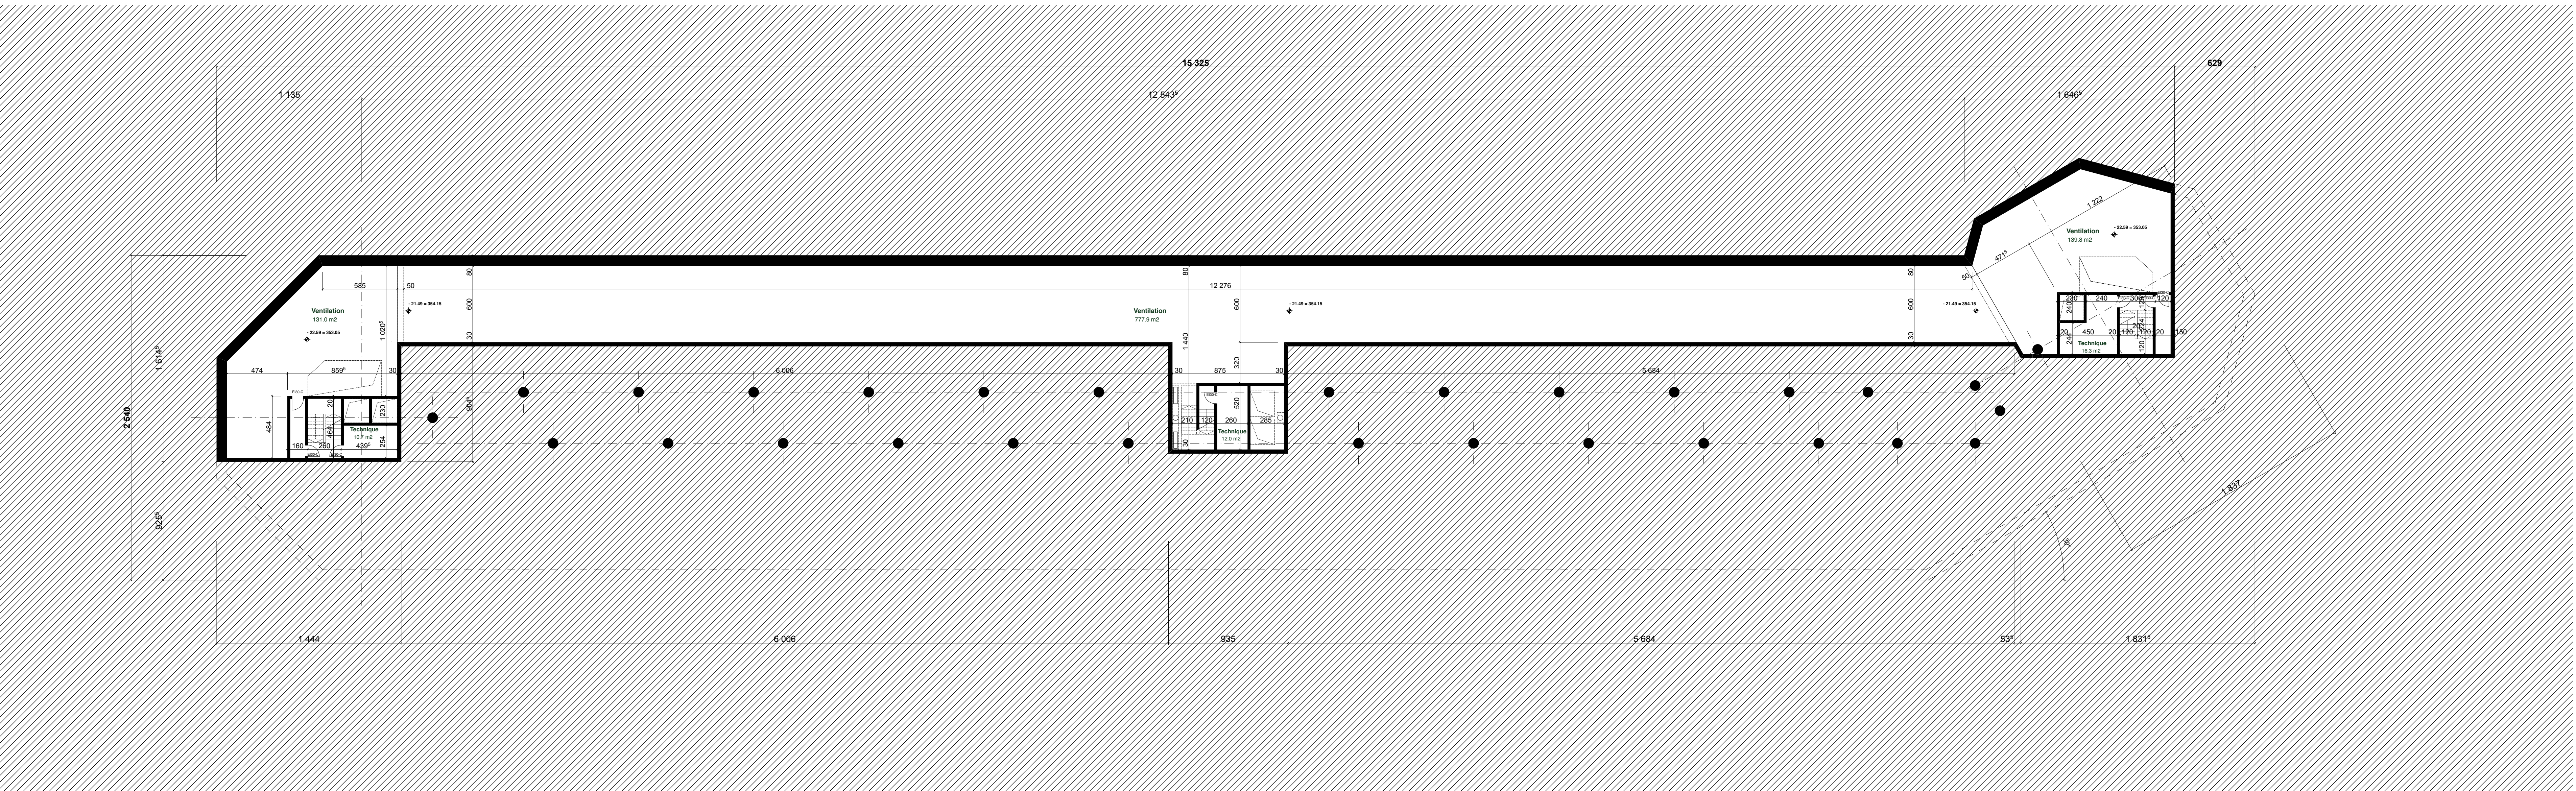


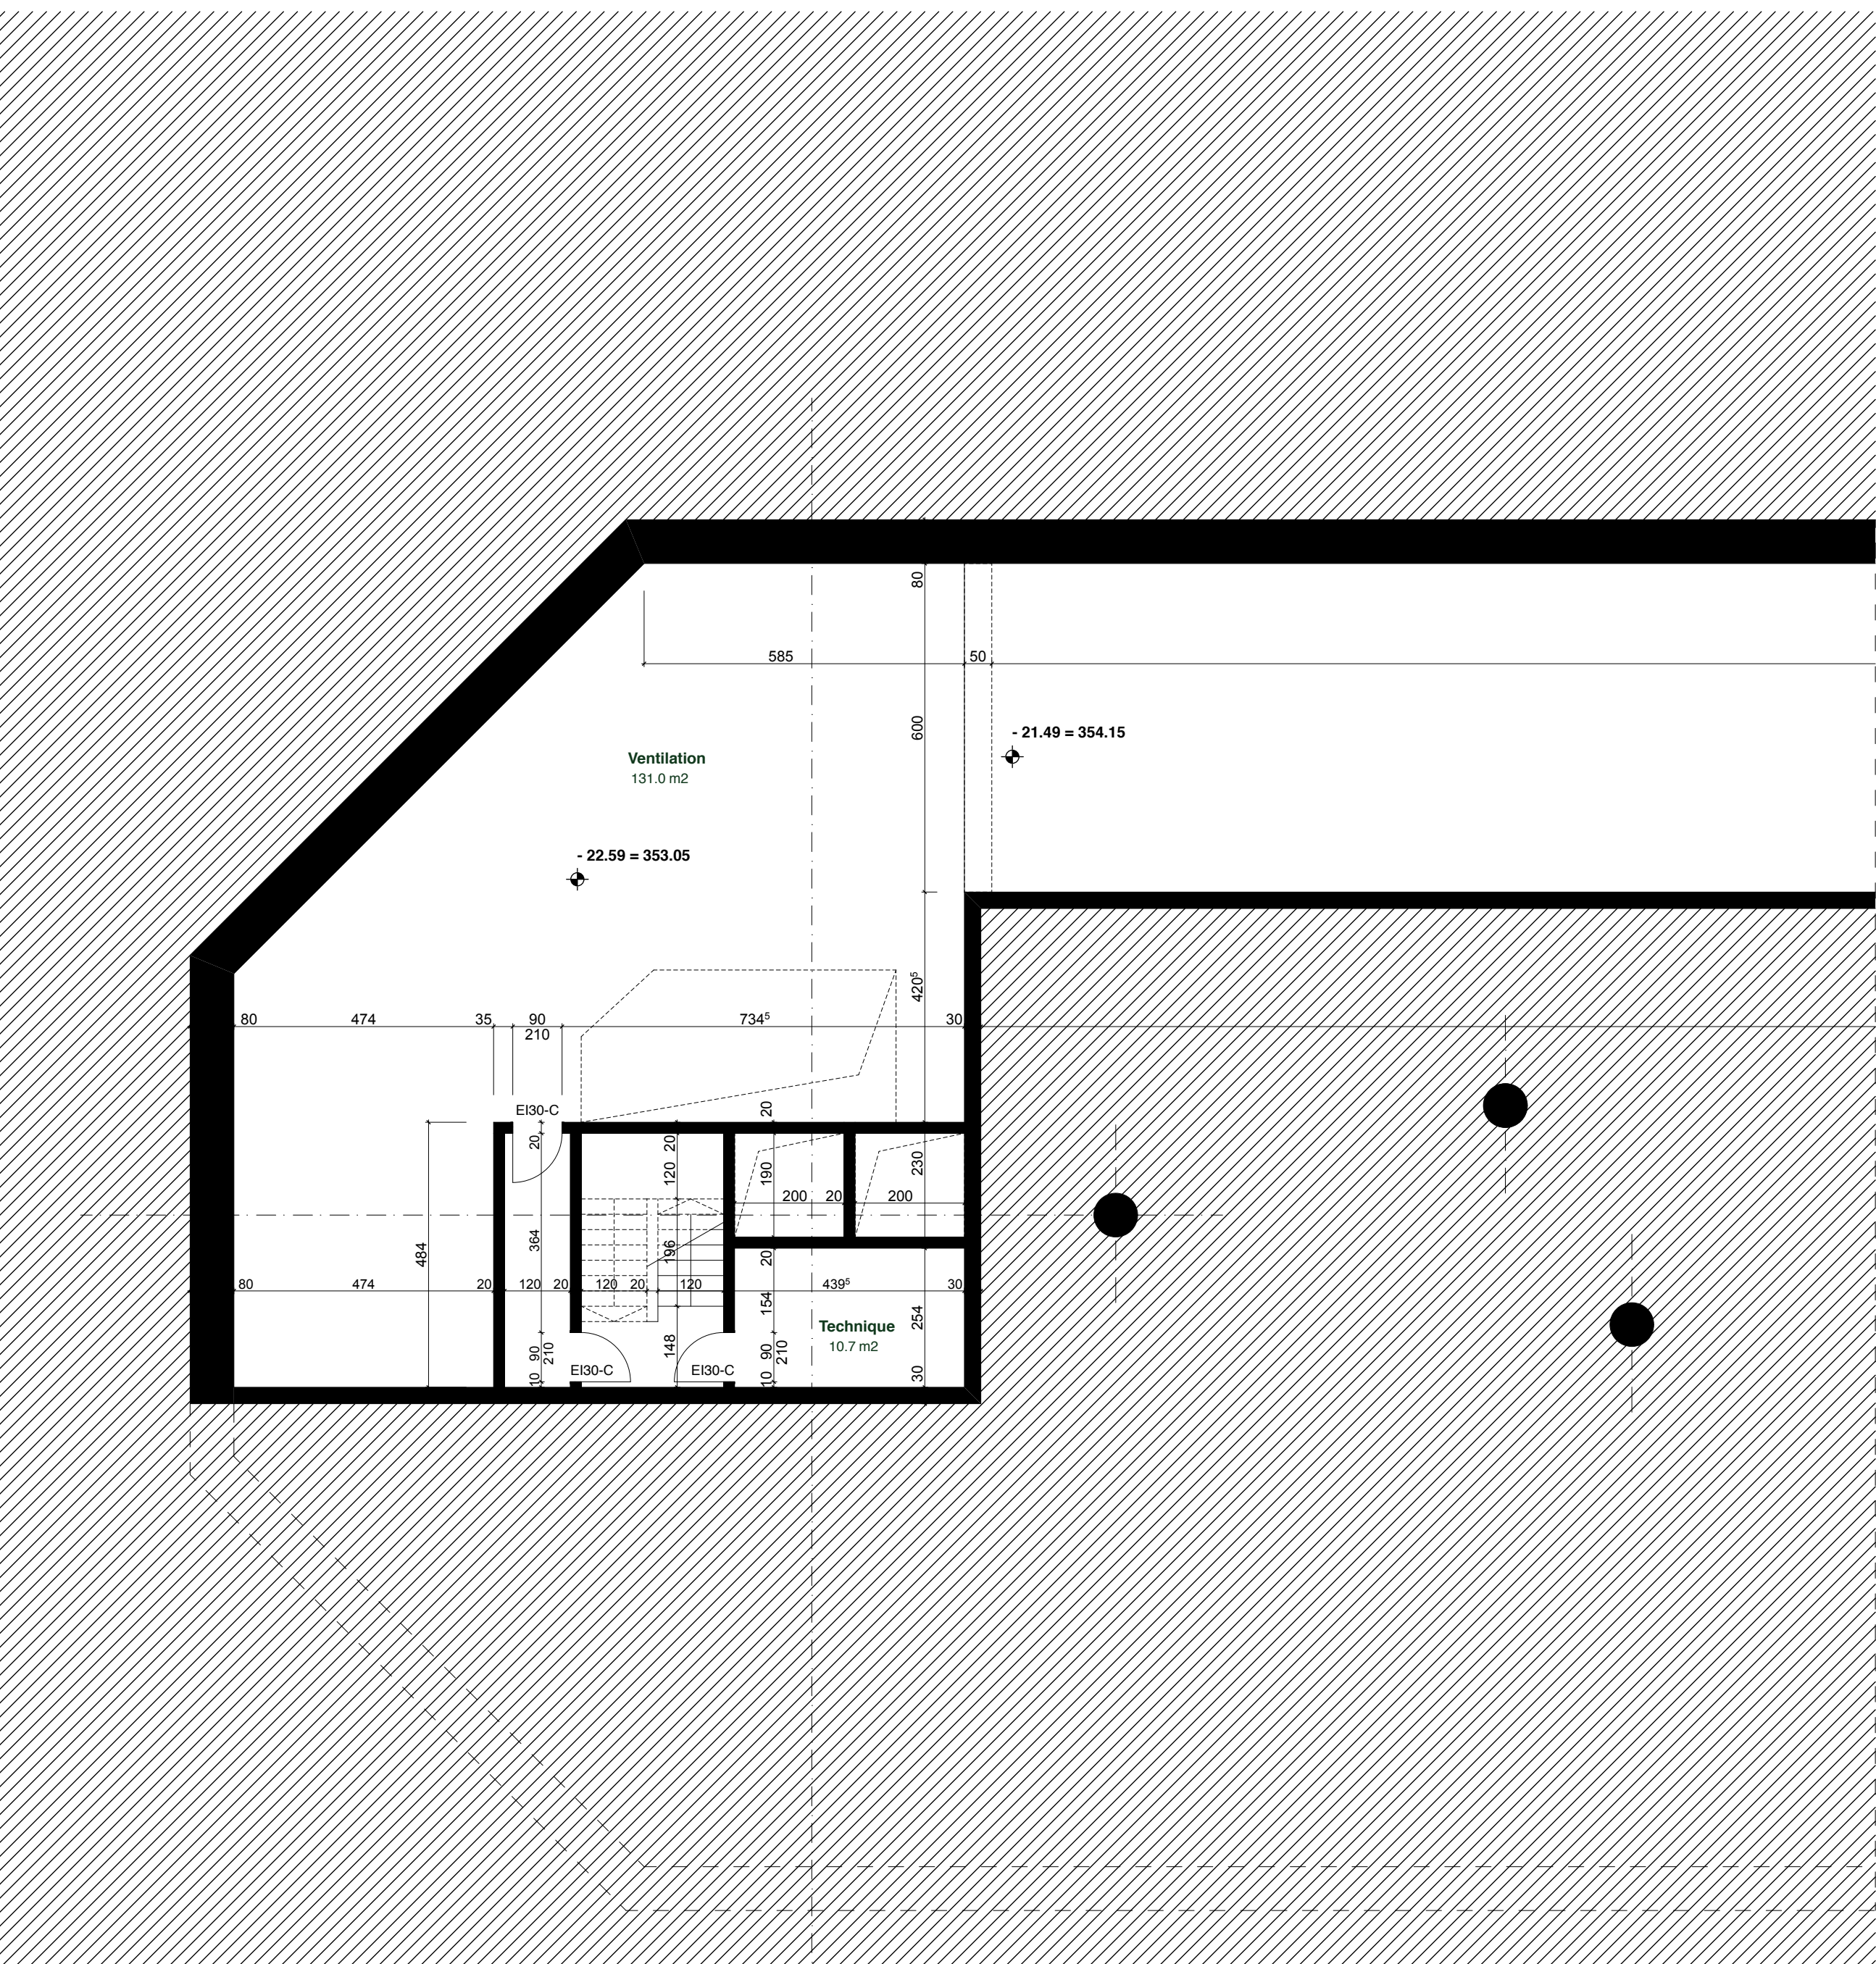


NIVEAU - 6 GAINÉ TECHNIQUE

1/200

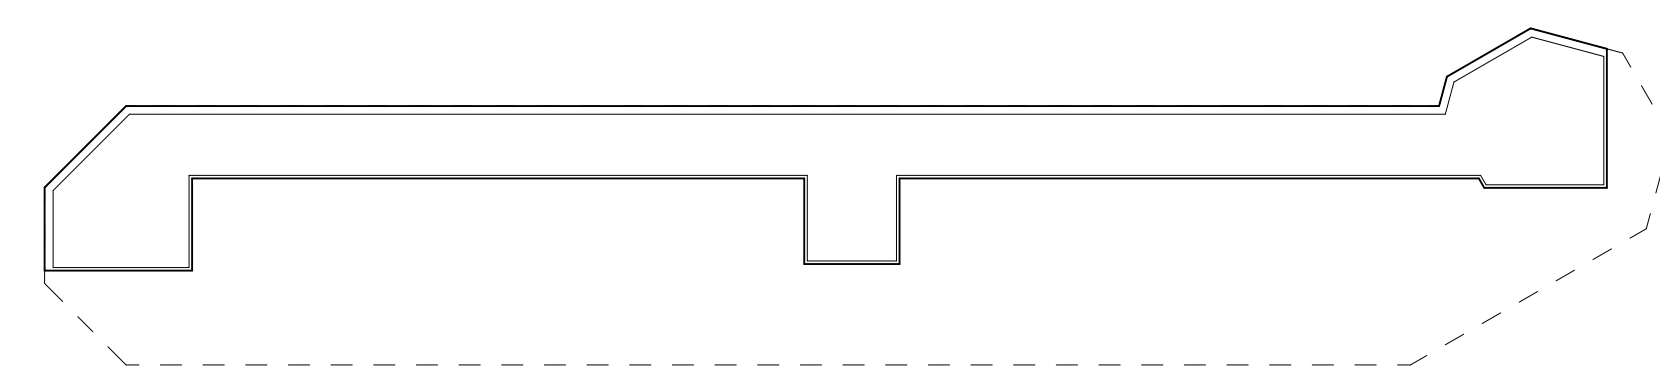


ACCES RIVE

1/100

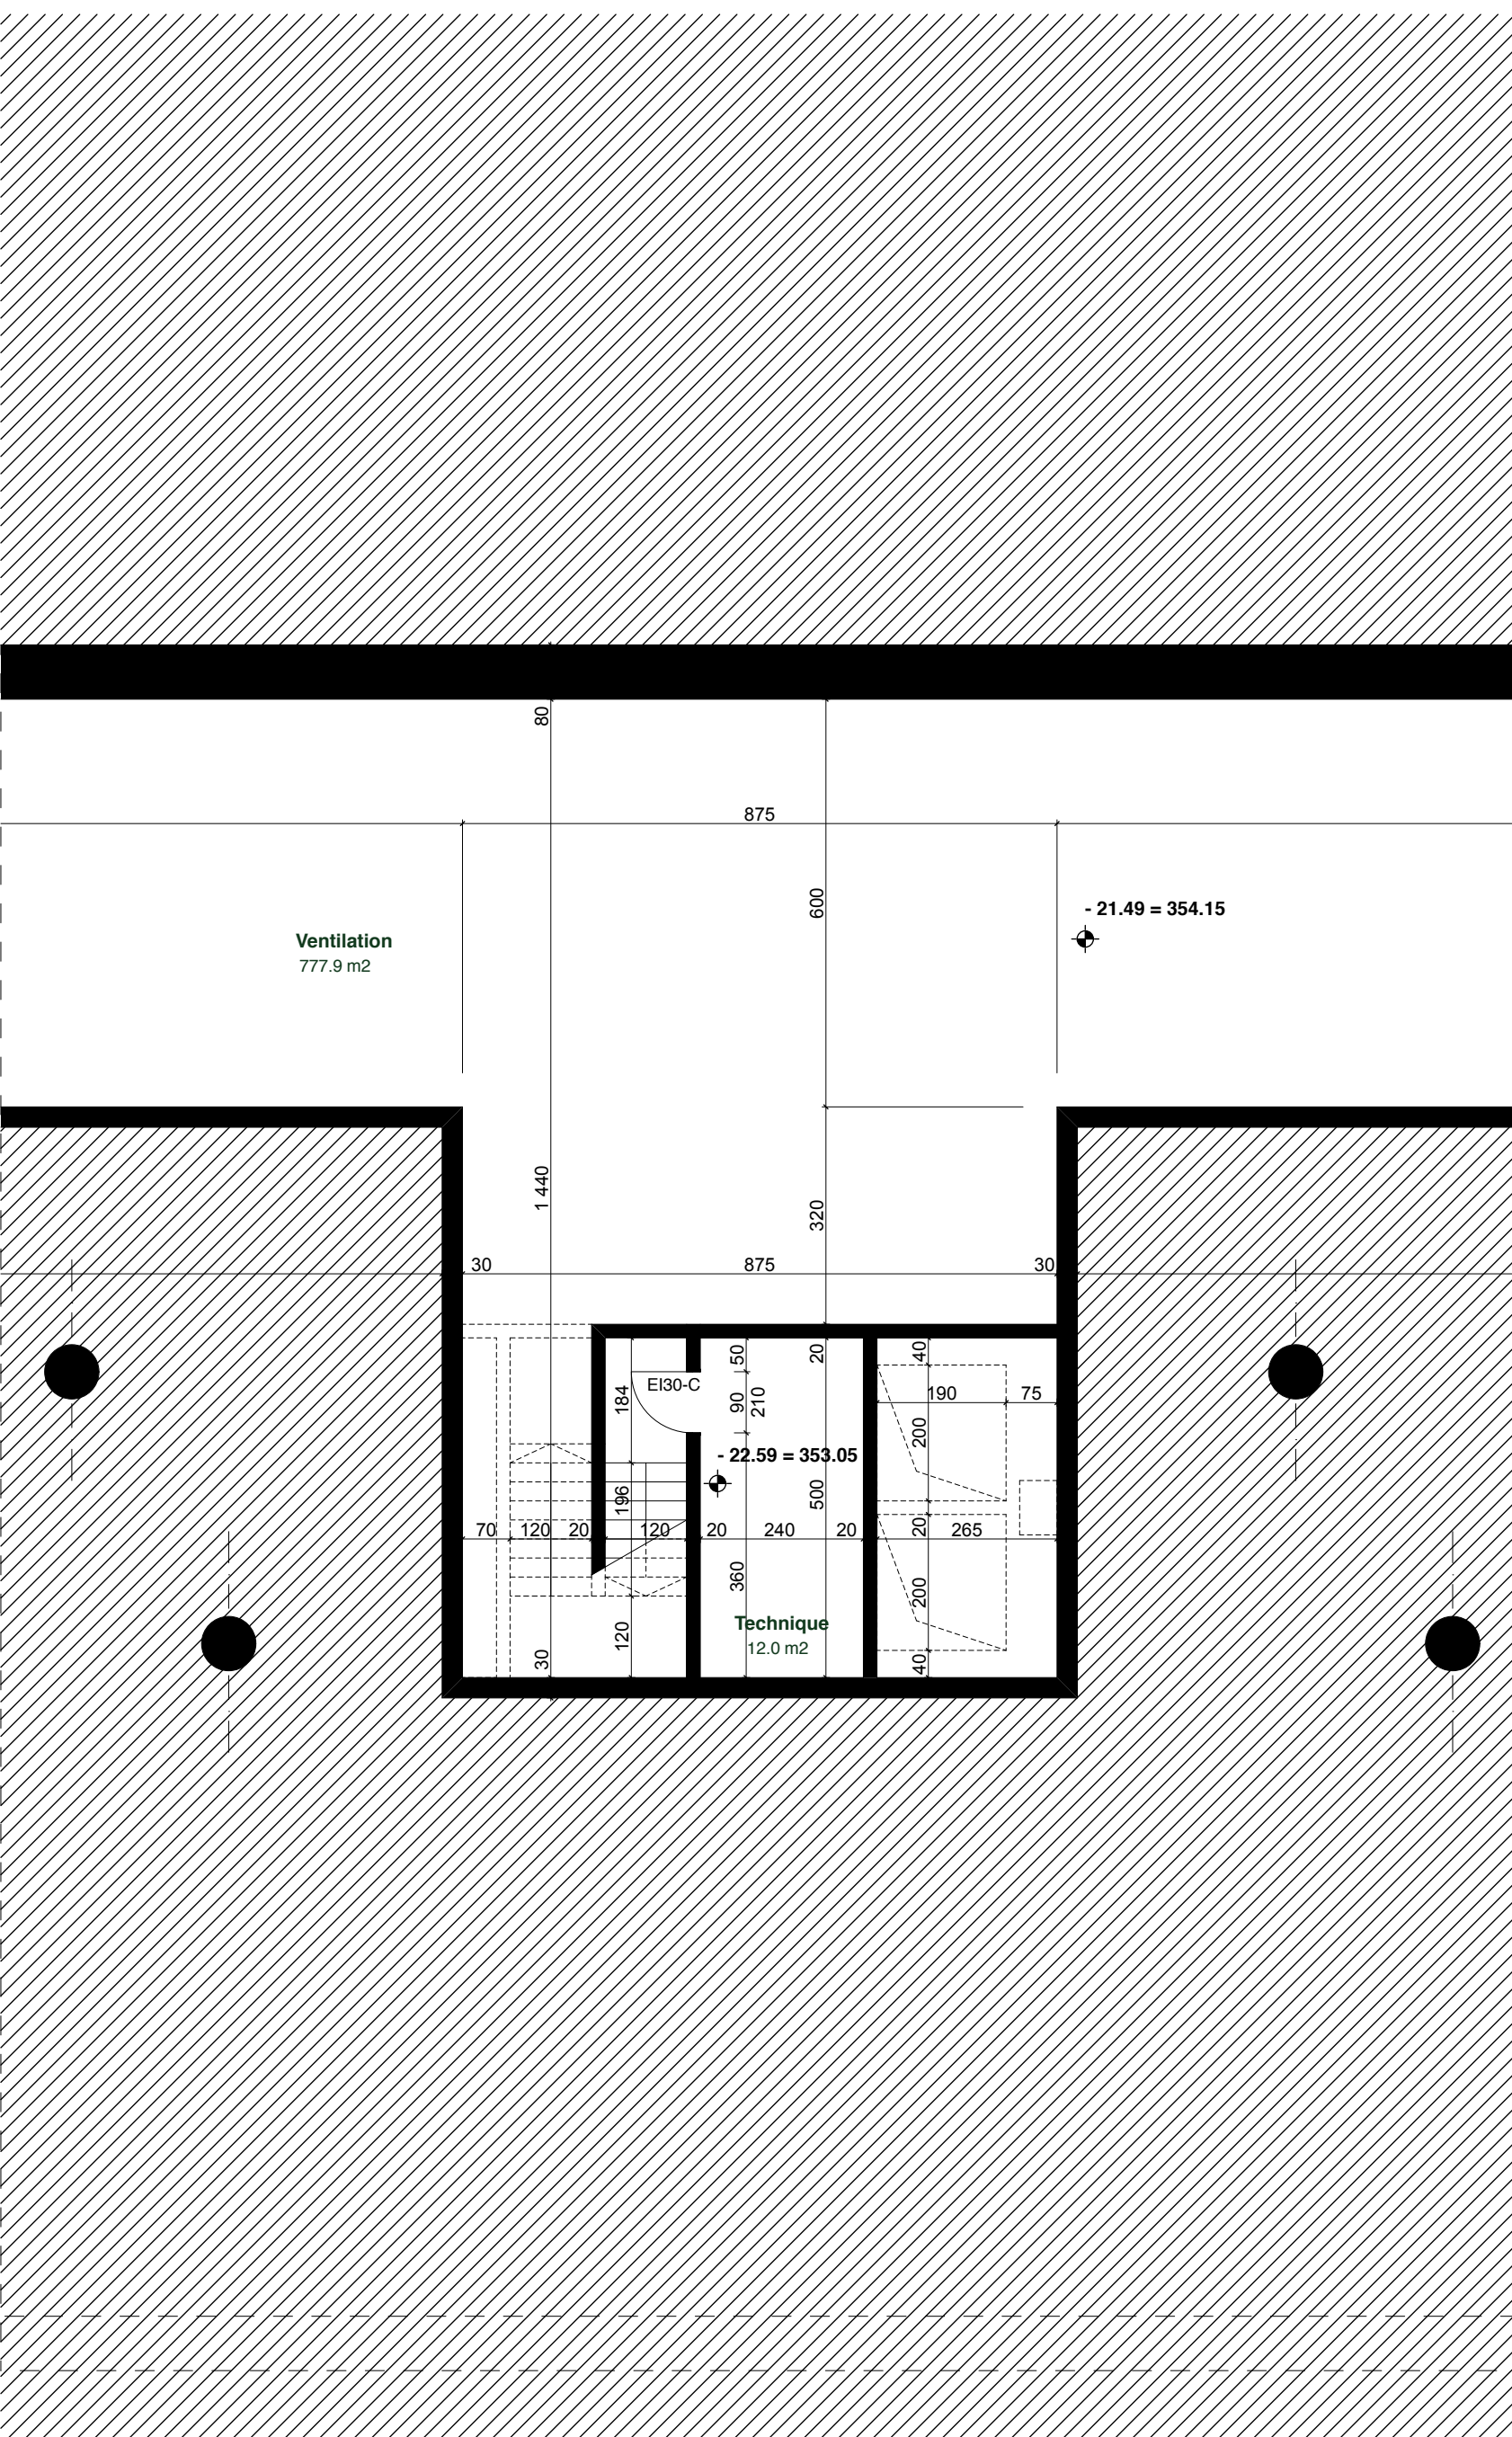

ACCES CENTRAL

1/100

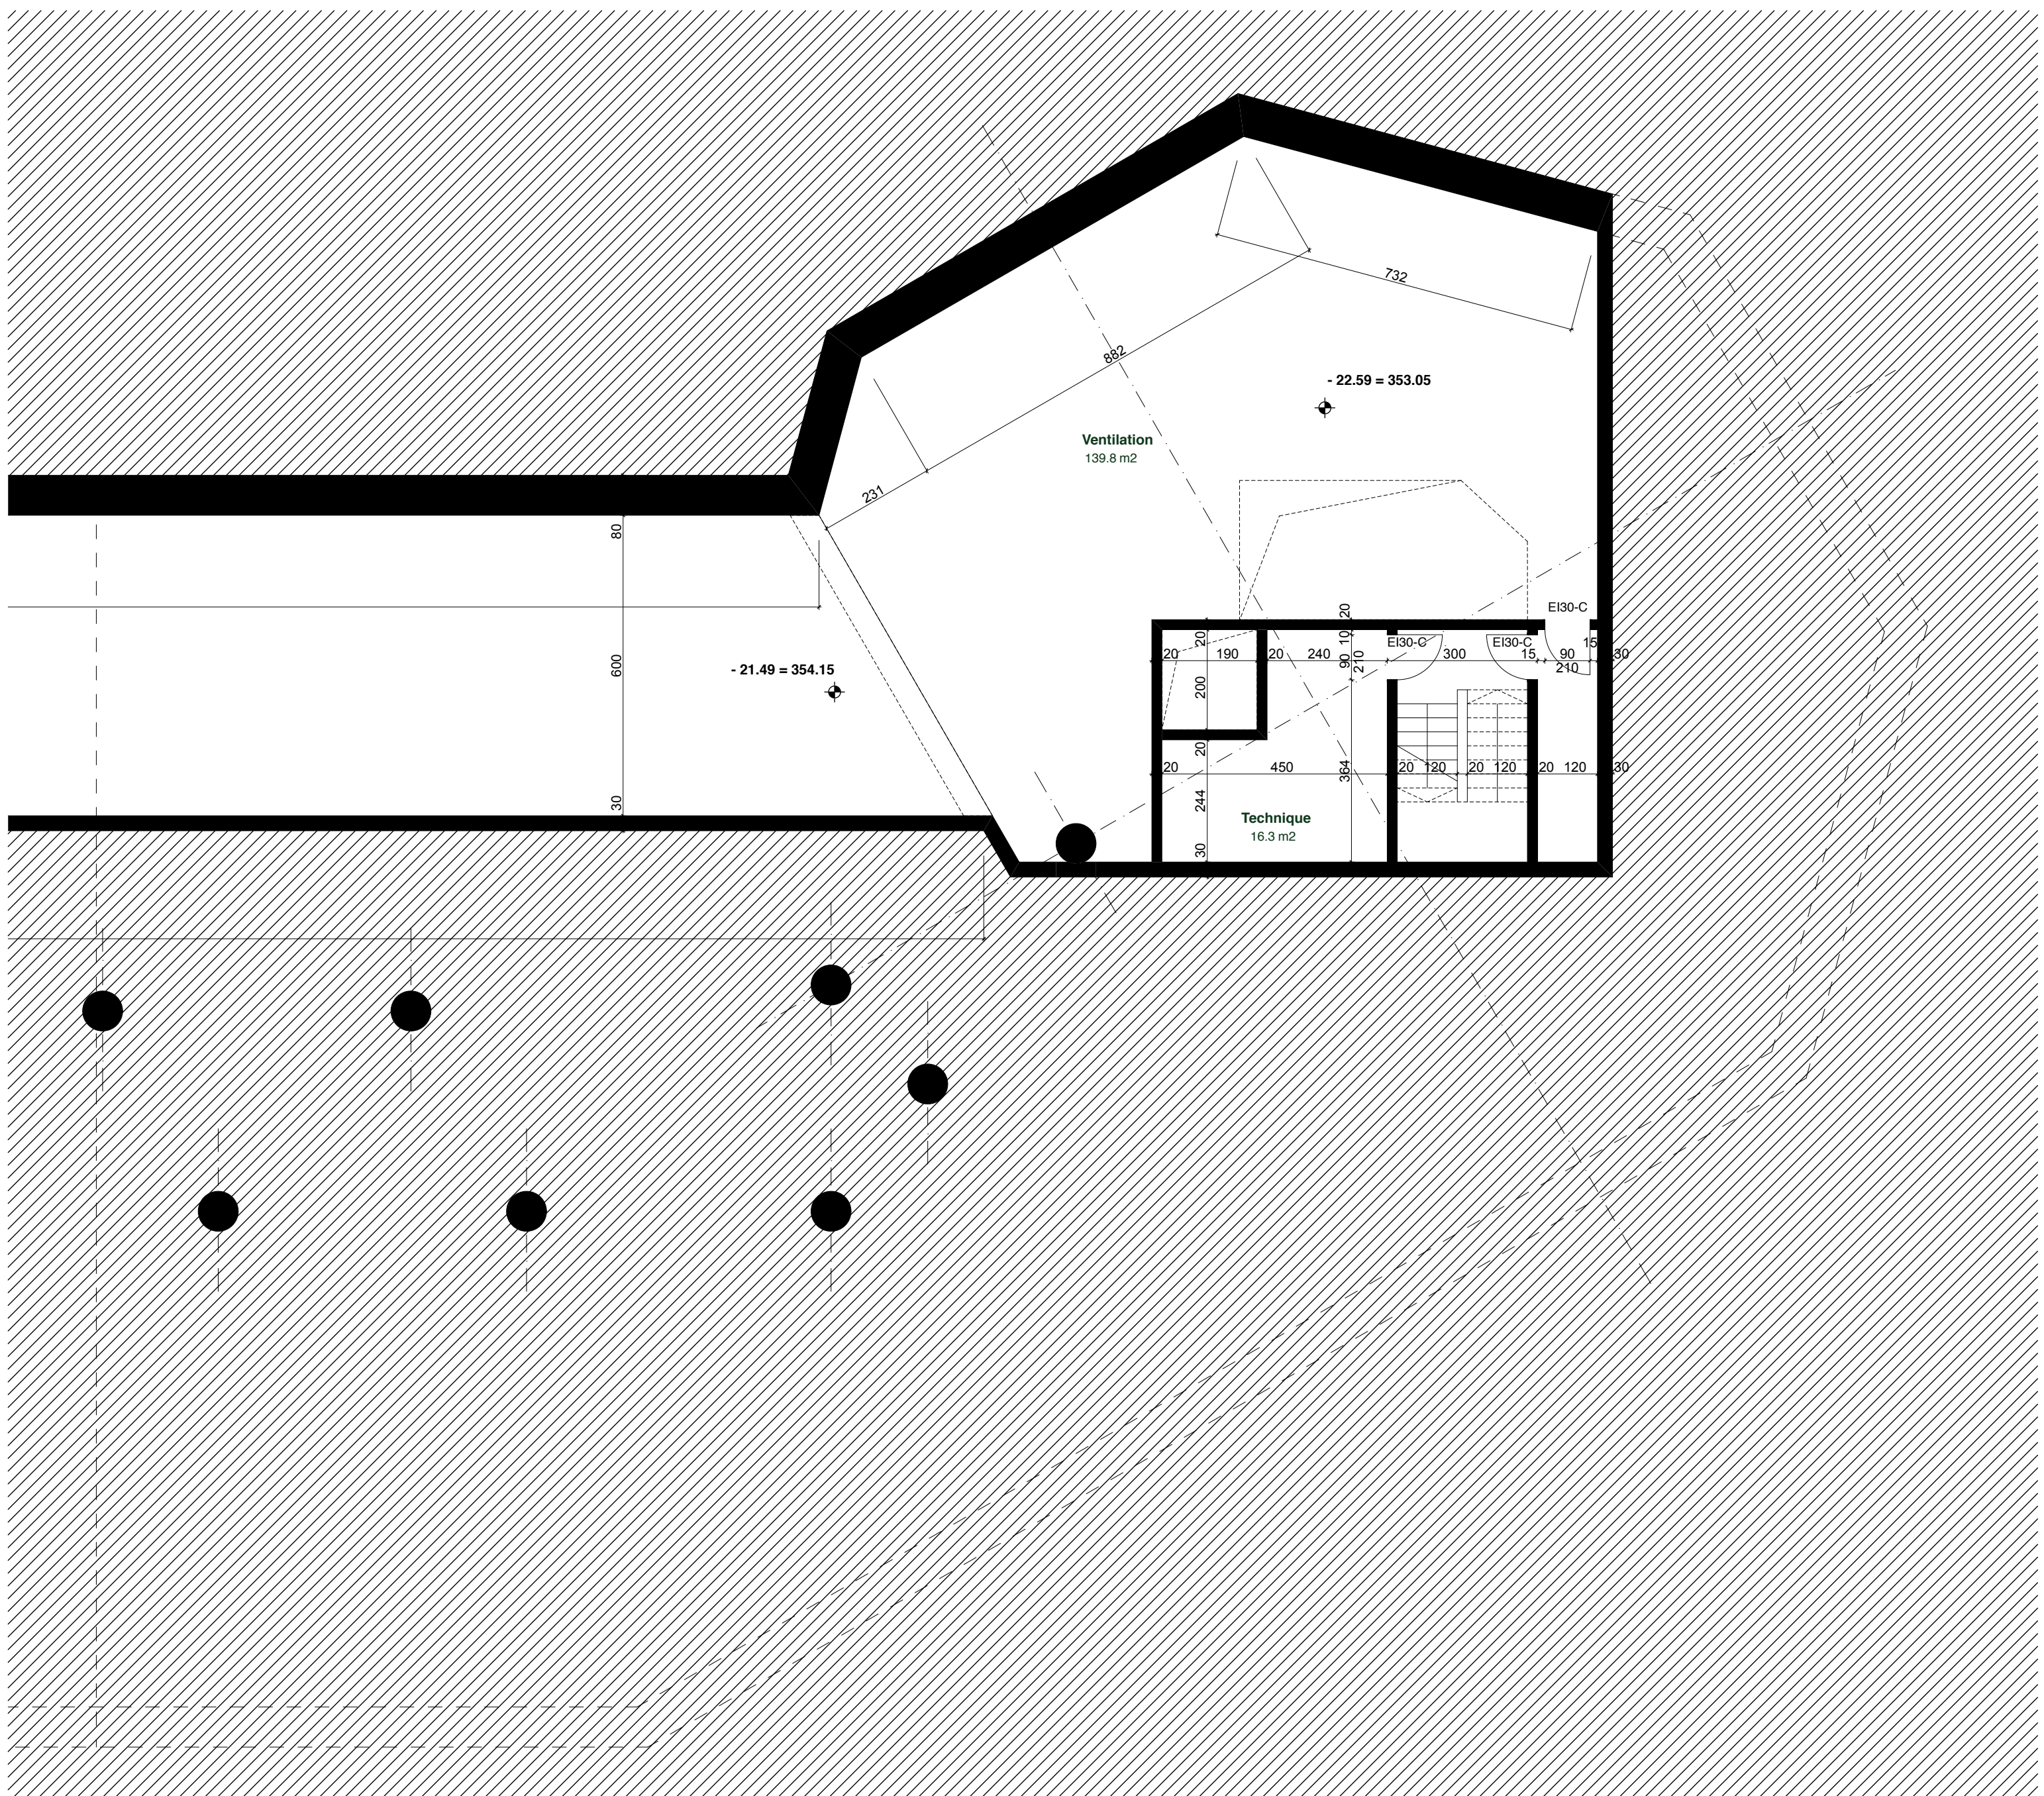

ACCES LAC

1/100