



0325/04

Parking CLE - DE - RIVE
2, rue Pierre - Fatio
Genève-Cité

CLÉ DE RIVE
PARKING

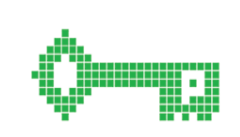

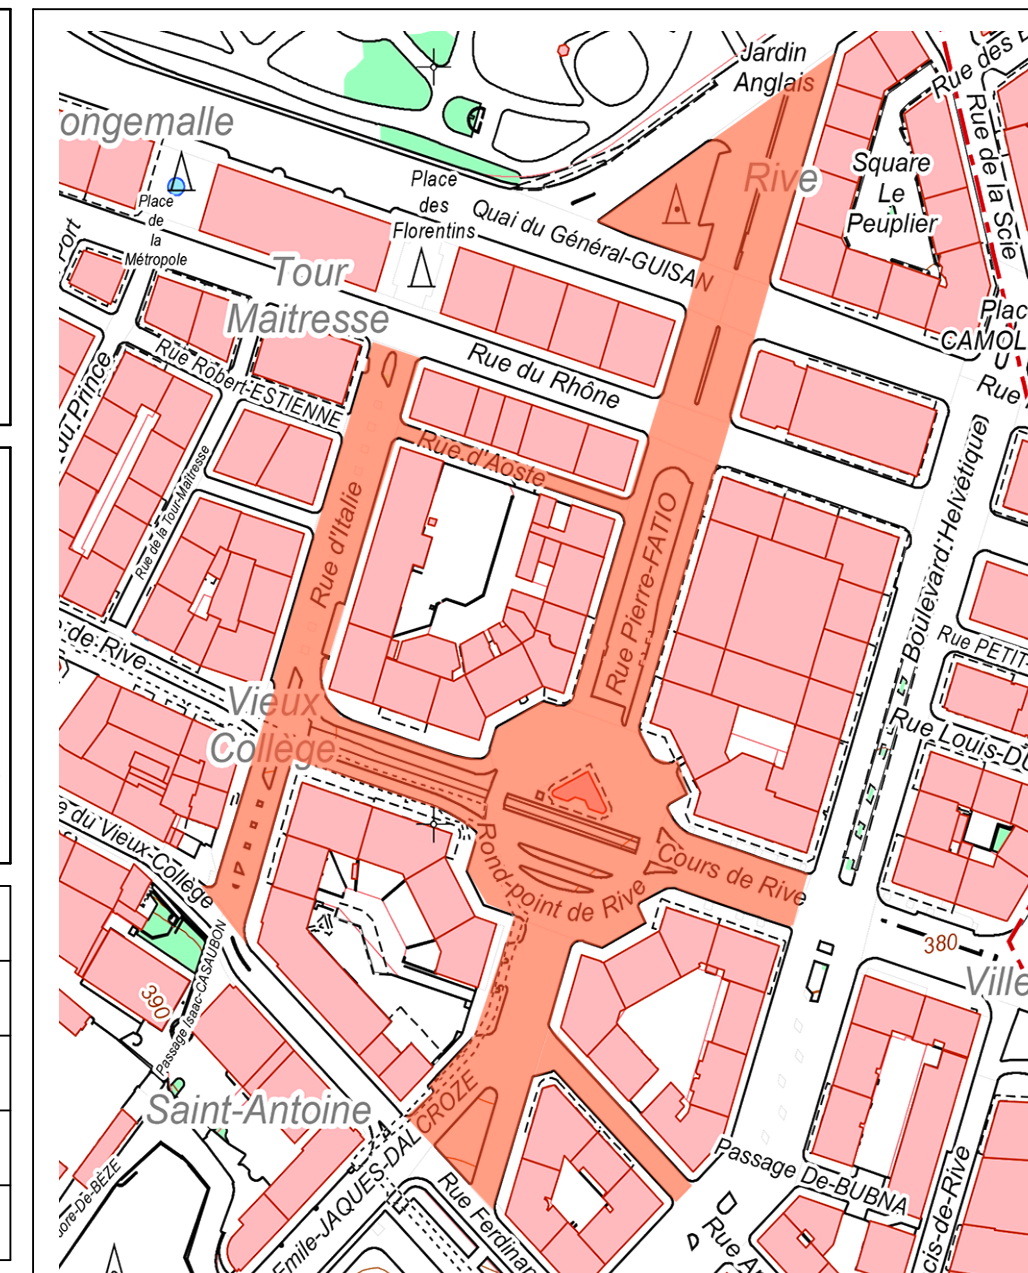

ARCHITECTES SA
CH-1202 Genève
T +41 (0)22 337 07 07
F +41 (0)22 337 07 00
www.cenotti.net



AB
CH-1202 Genève
T +41 (0)22 337 07 07
F +41 (0)22 337 07 00
www.ab.ch

Date: 25.08.2017

Echelles: 1/200 - 1/100


Altitude (±0.00): +375.64

Dessin: J-M Stragiotti



Dimension papier: 1,26 / 0,74 - 0,94 m2

Edité le: mardi, 3 octobre 2017


Ventilation mécanique de tous les sanitaires

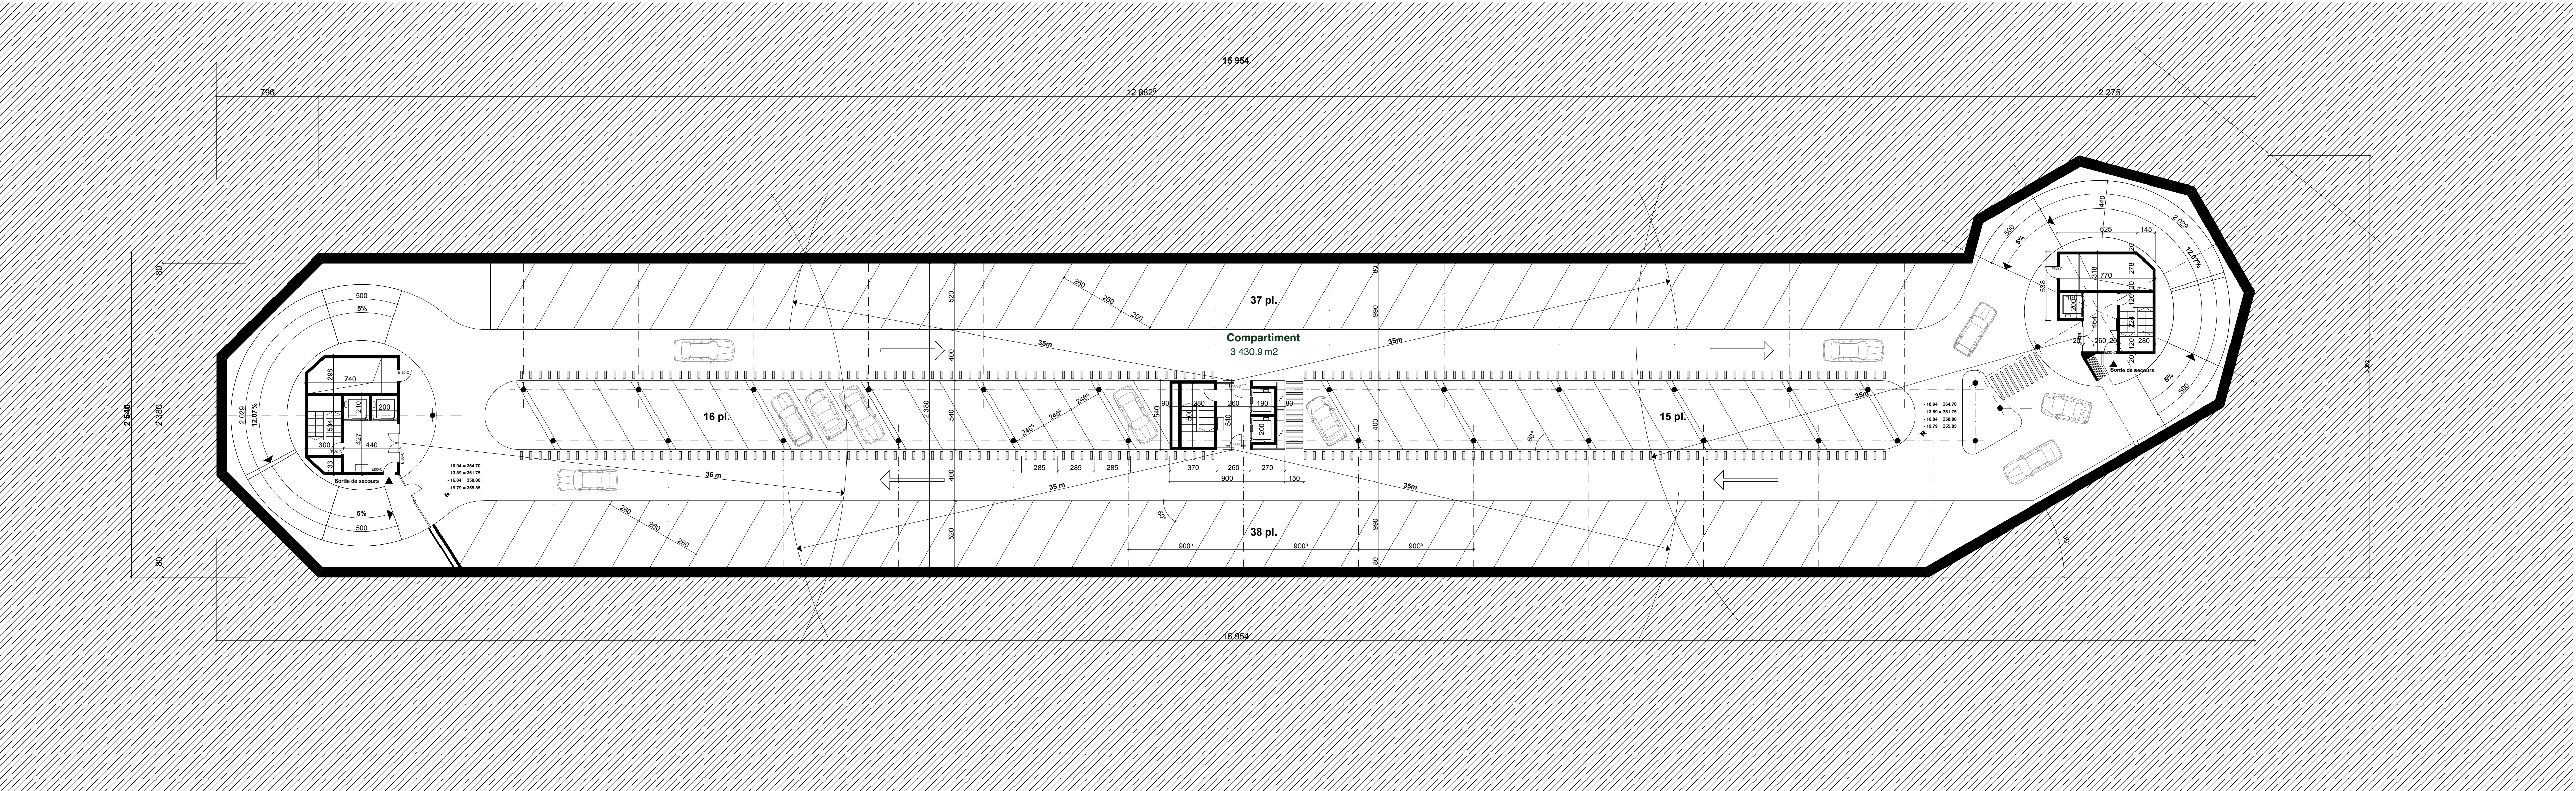


NIVEAU - 3 / -4 / -5 / -6 106 Places / Niv.

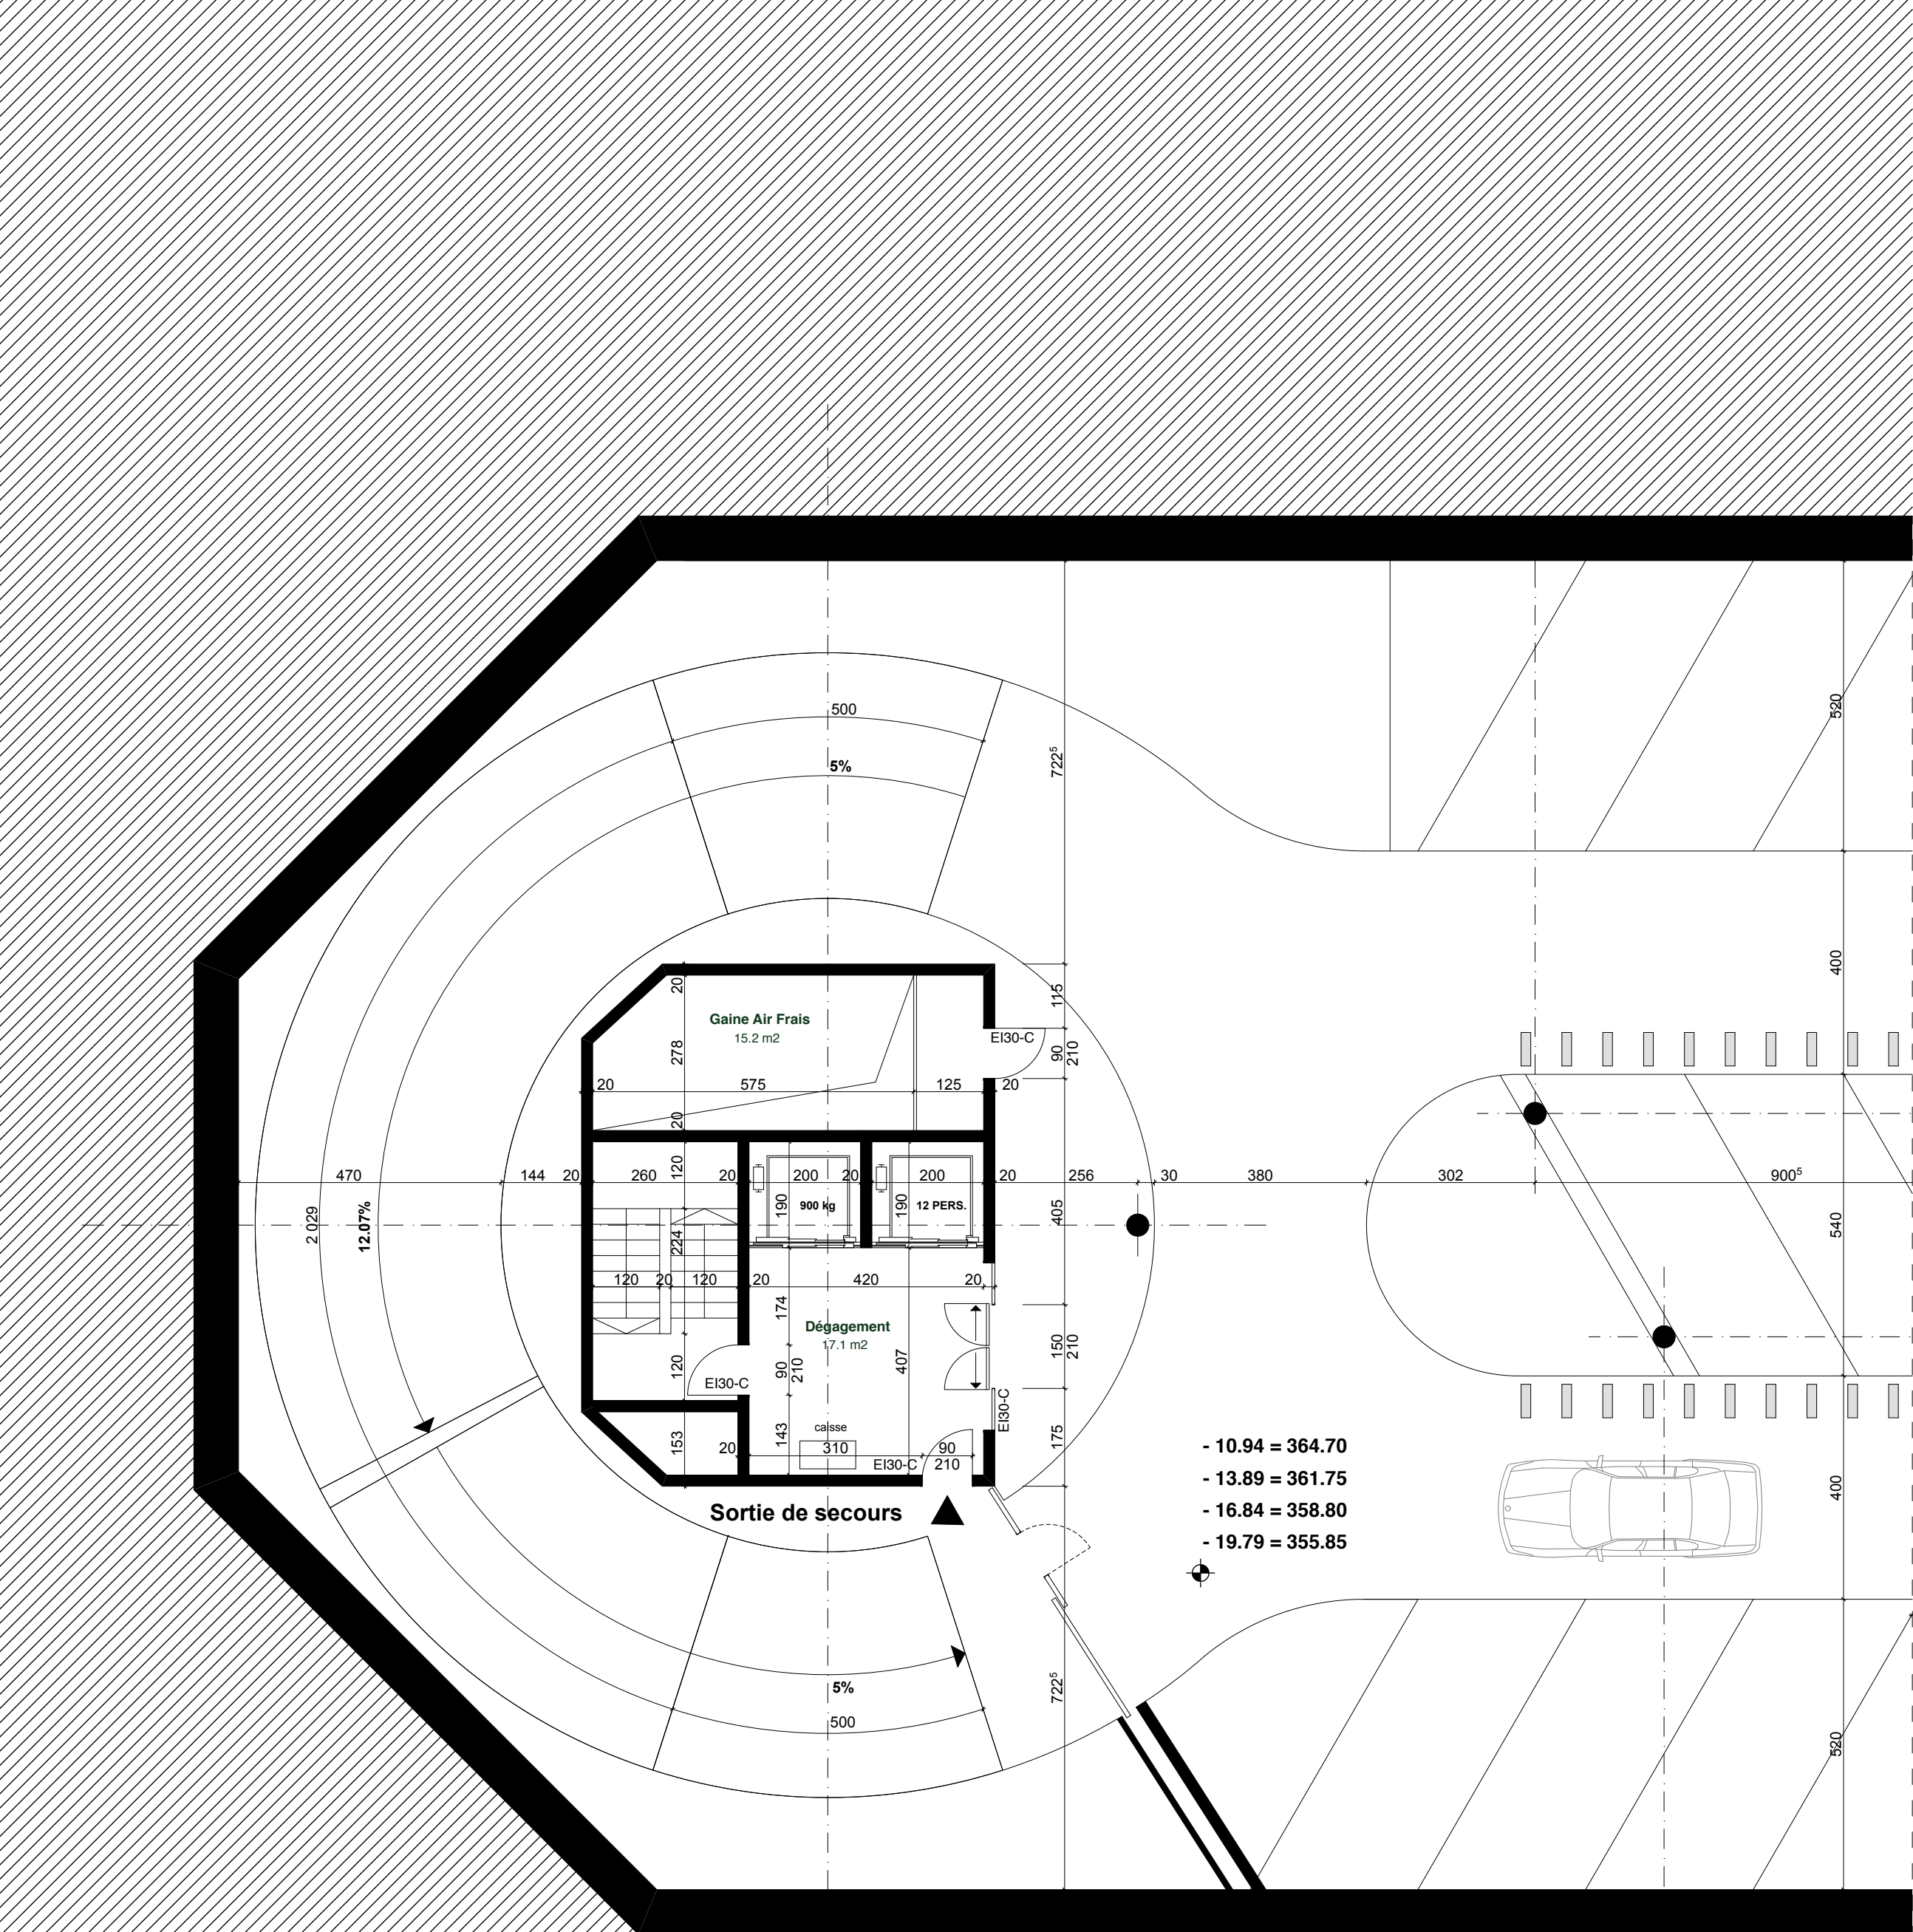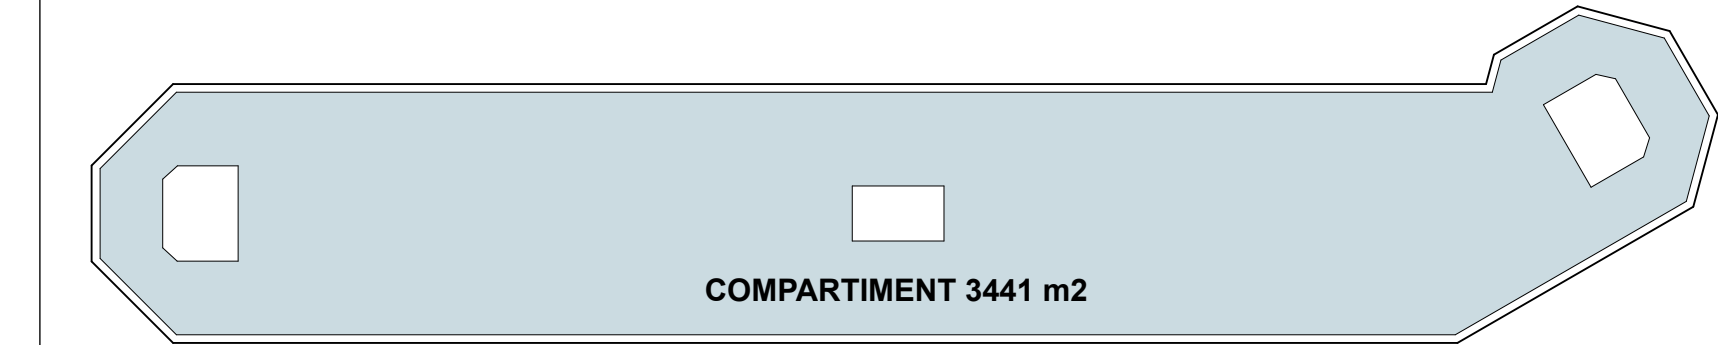

ACCES RIVE

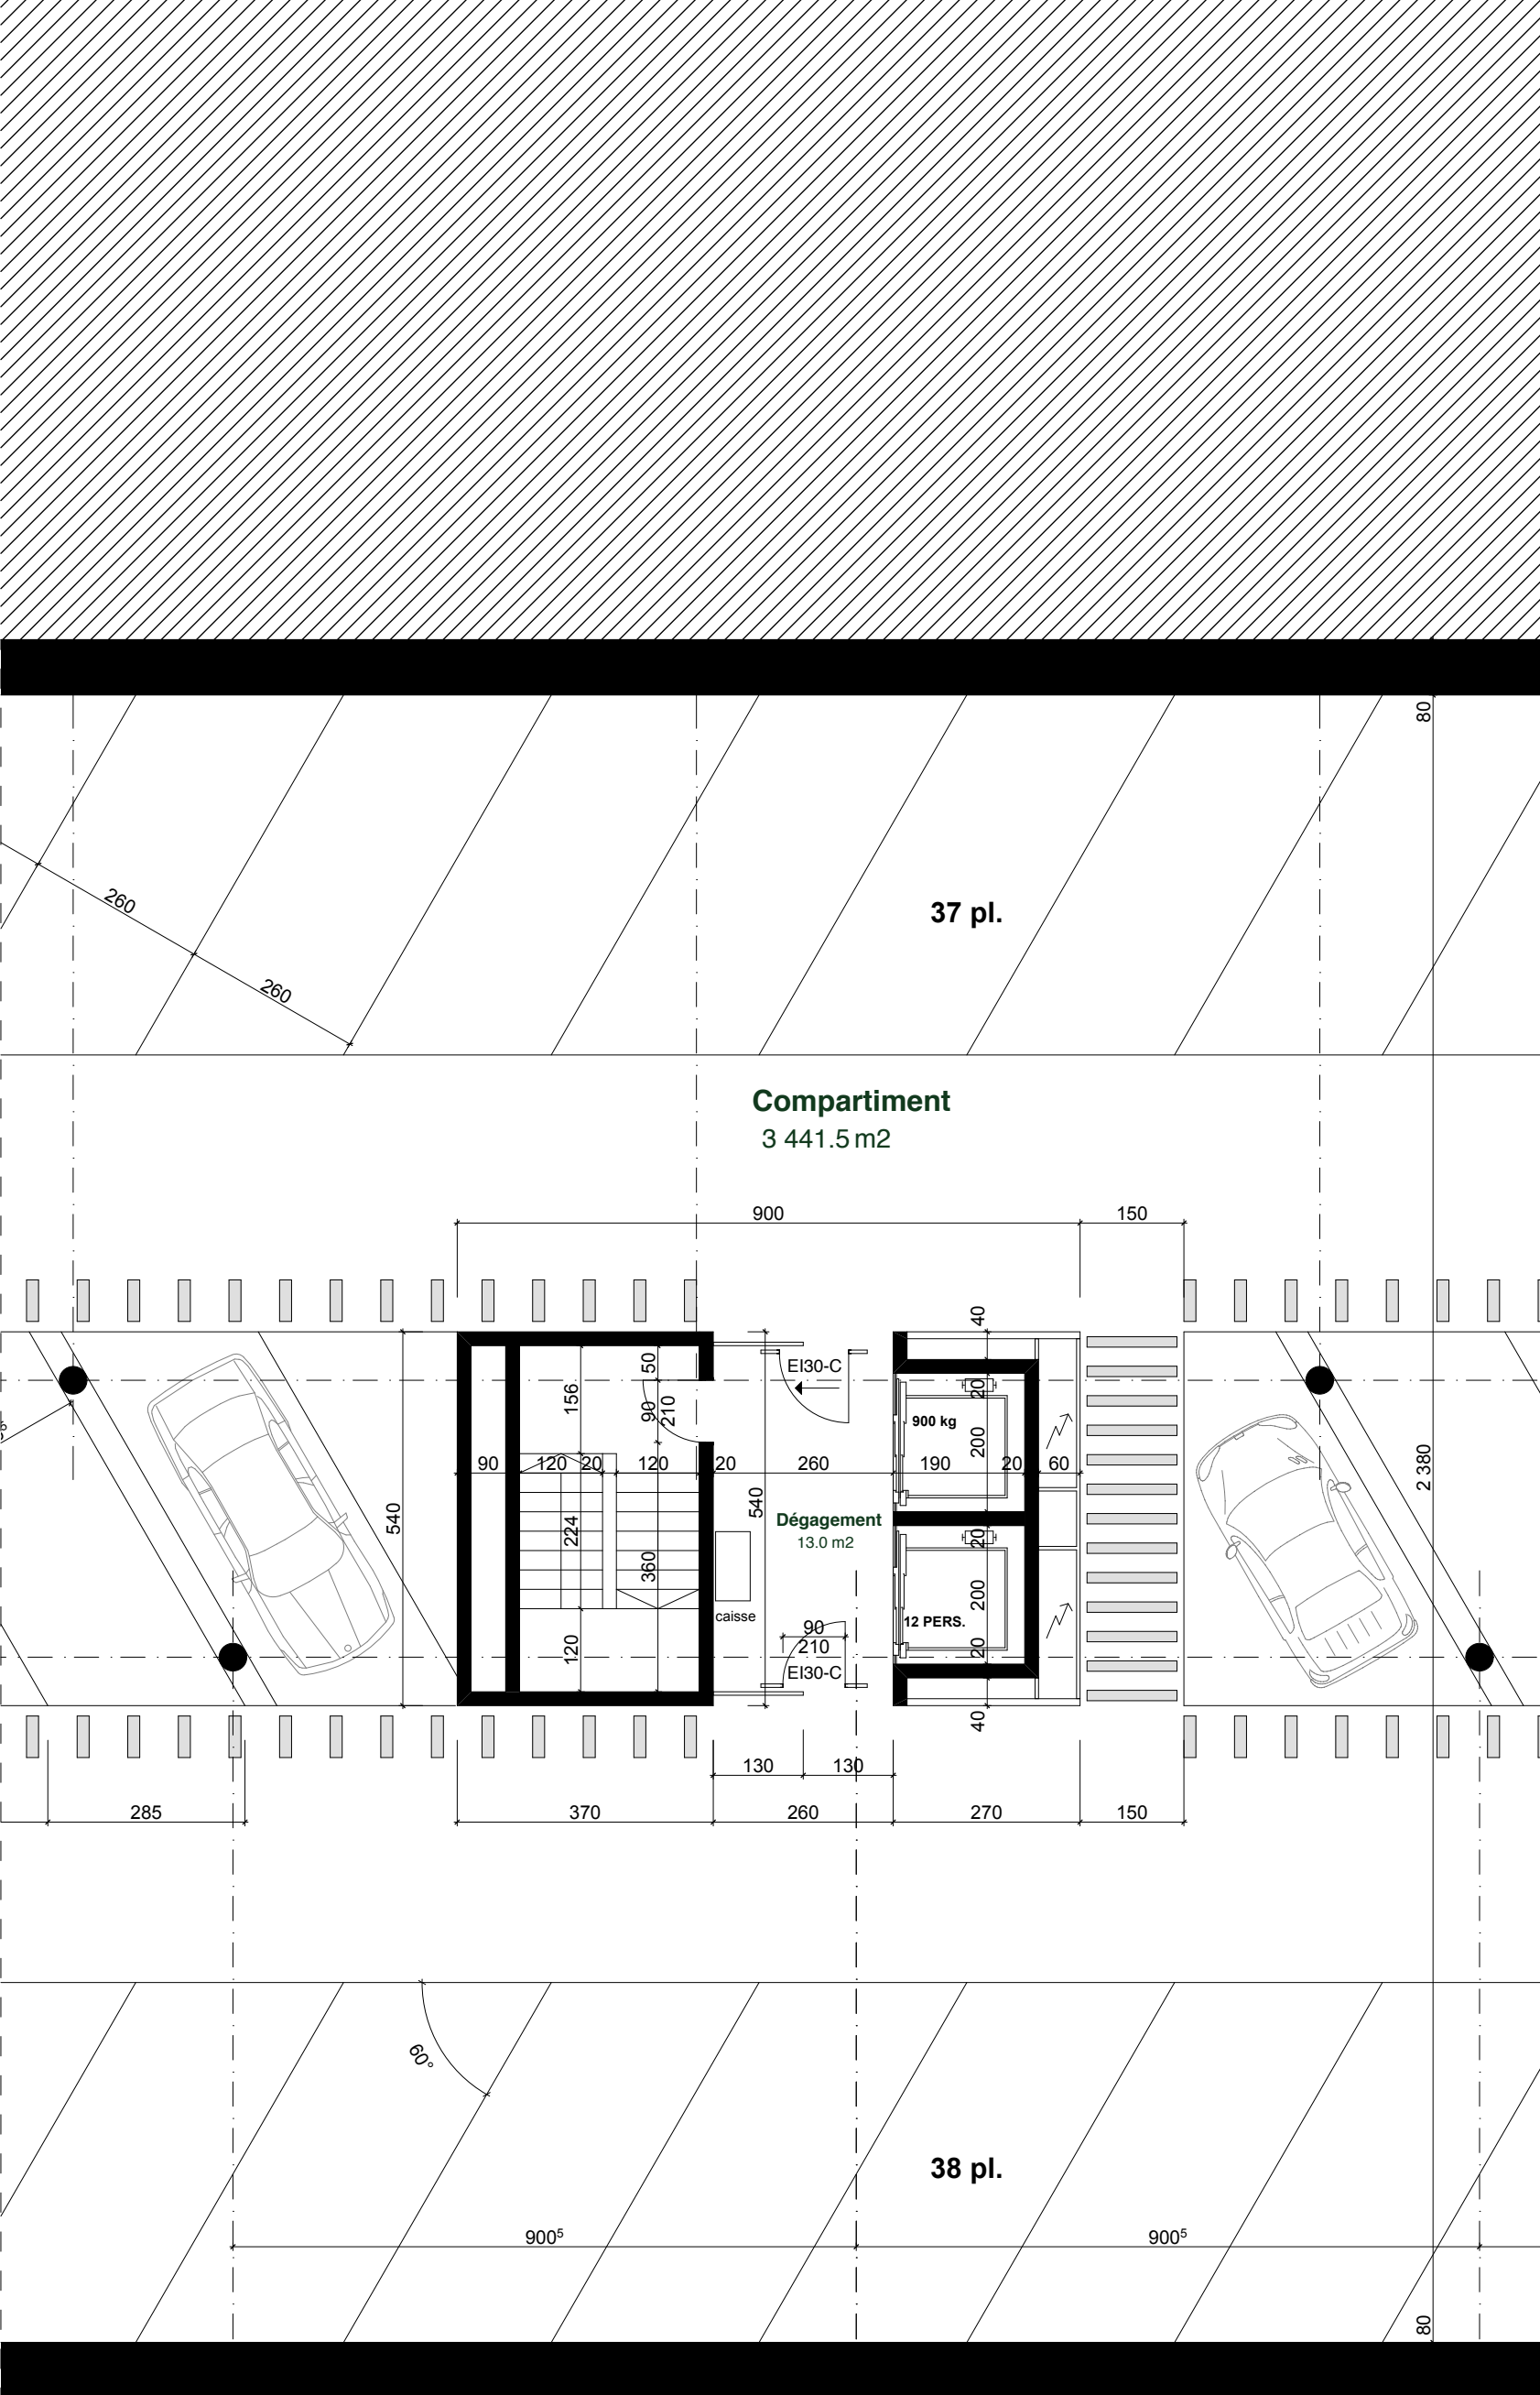

ACCES CENTRAL

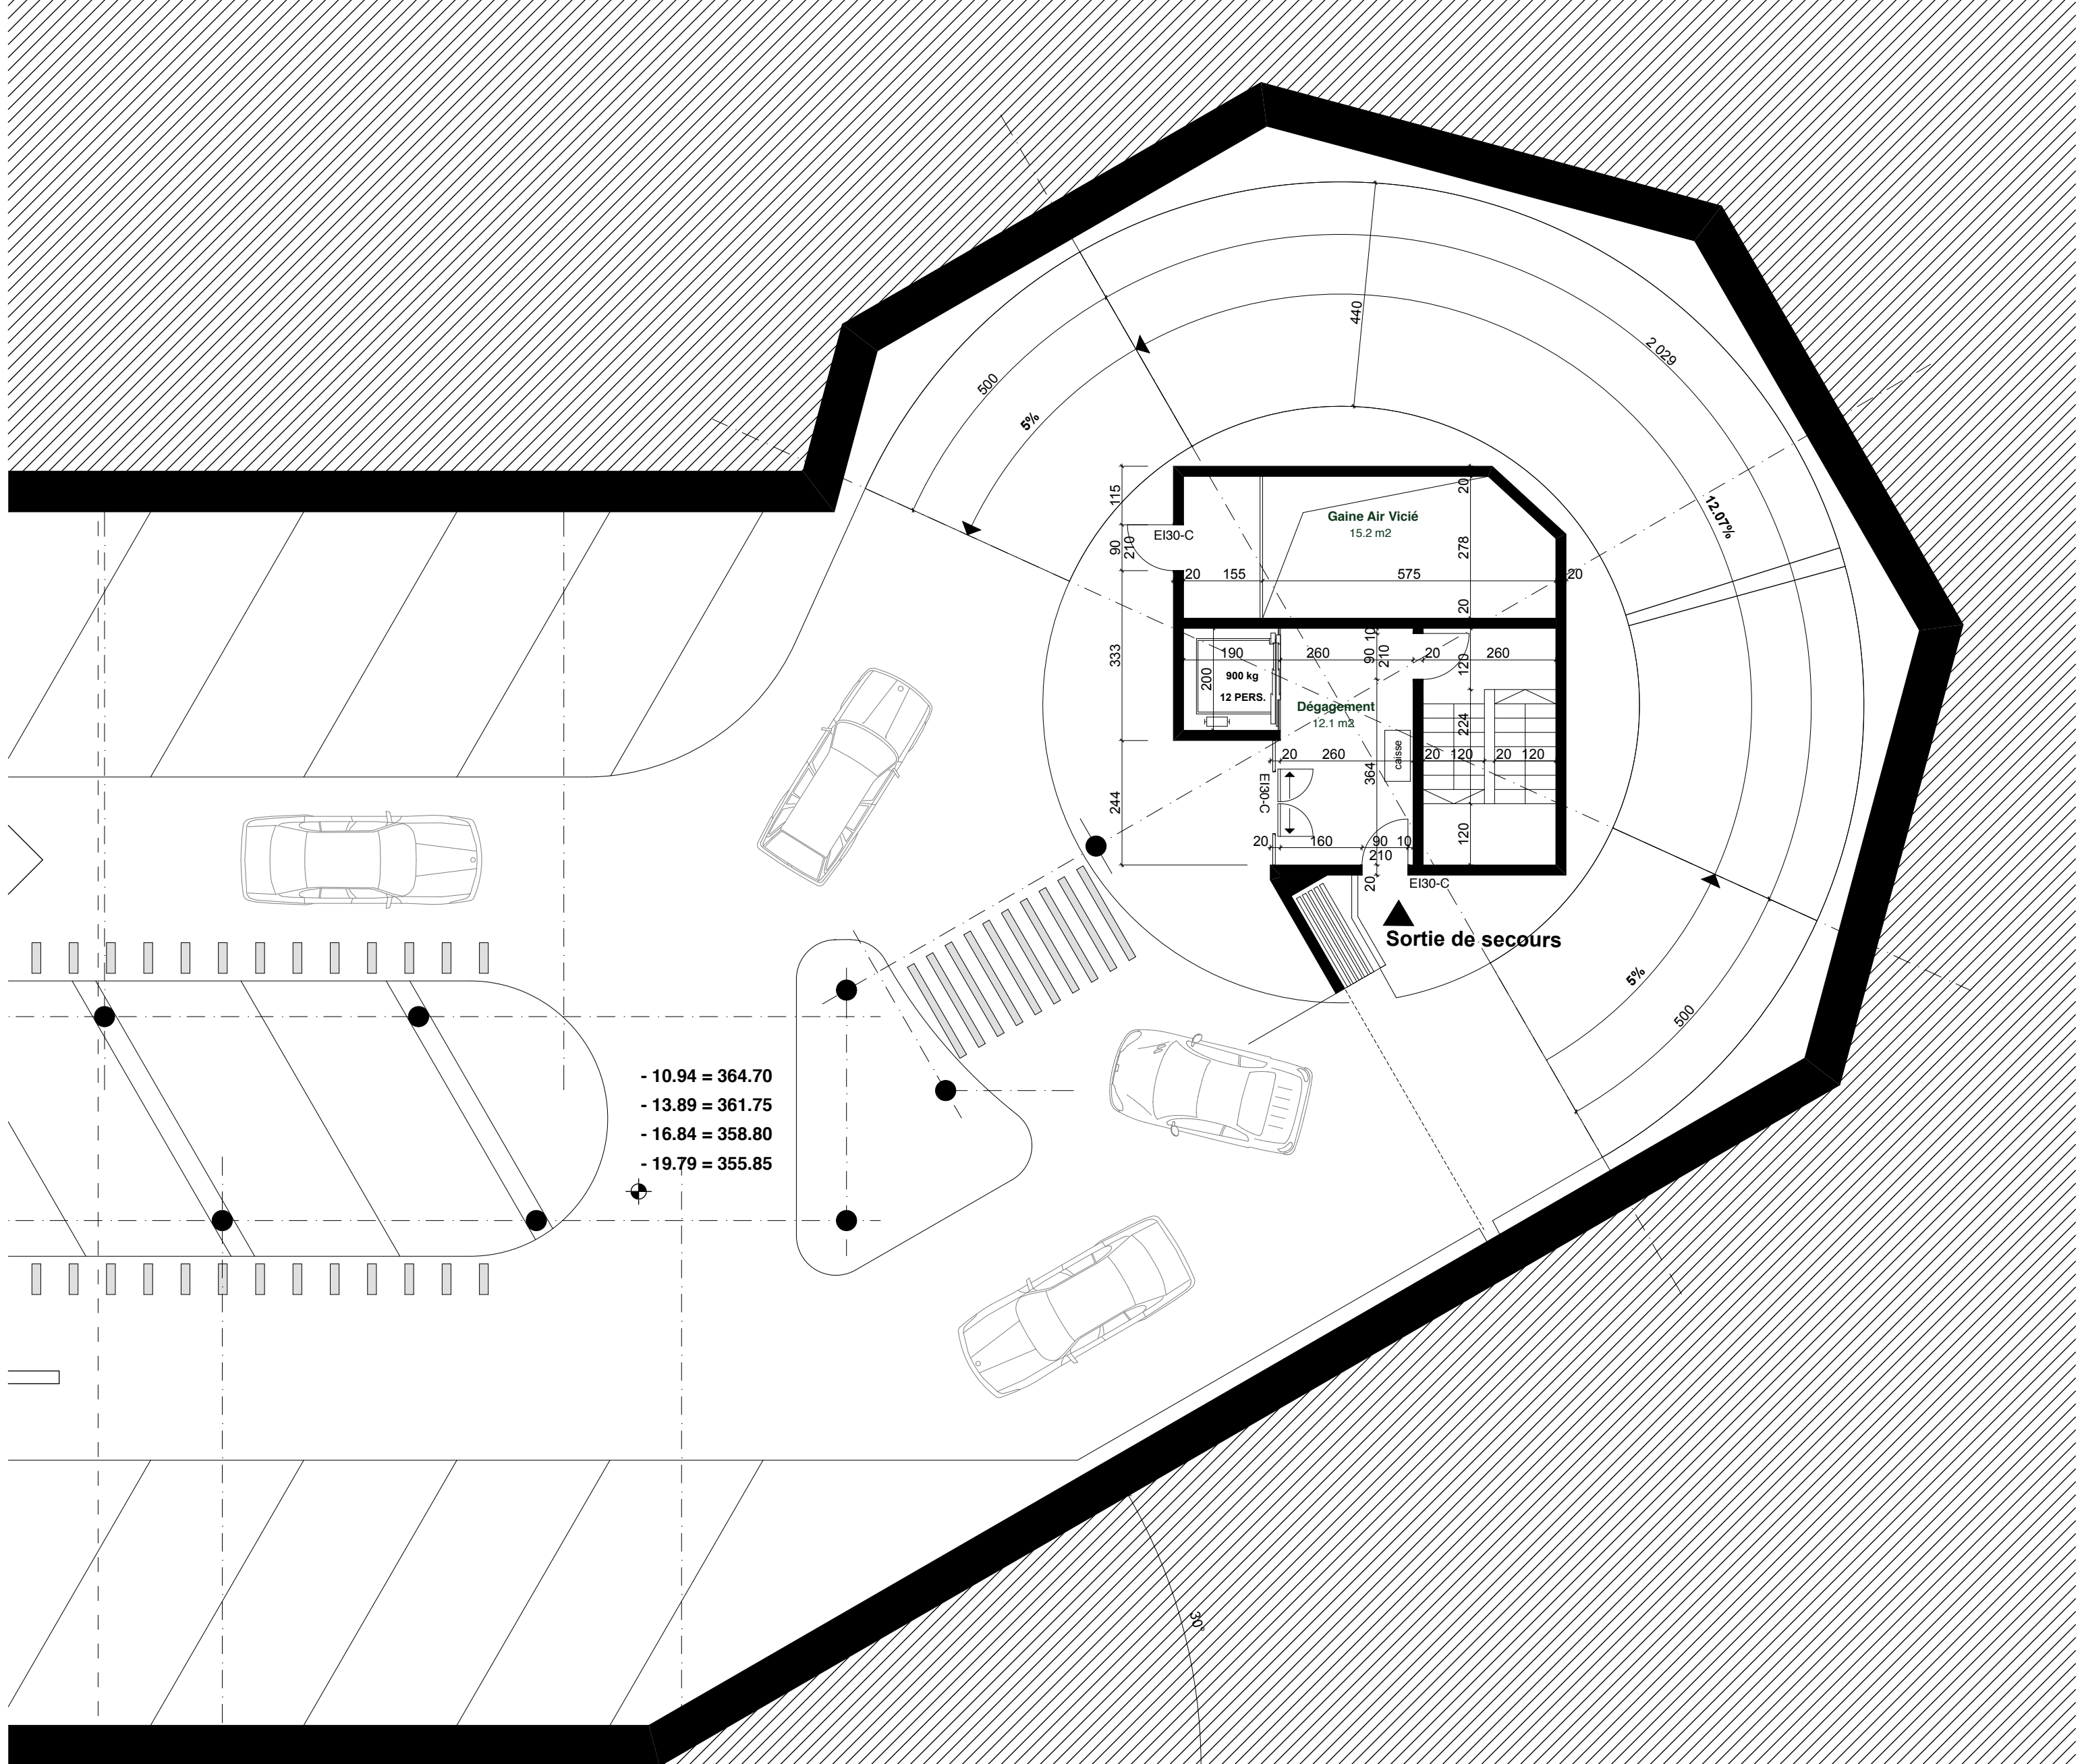

ACCES LAC